


277201-20-518 GIS - INFO FILE	ISSUED FOR REFERENCE	DESCRIPTION
1	4/19/2019	IMC
By	SKA	
<b>ENERGIZE</b> GAS STORAGE OPERATIONS 1000 W. STATE ST. SUITE 100 MOORETOWN, OHIO 43061-1400 PHONE: (614) 882-1423 FAX: (614) 882-1185		
LADY SMITH POOL WELL LOCATION TL 9		
Name: Location: Drawn By: K. J. ORFPA Scale:	Date: 05-15-2019 Drawn By: K. MACONNELL Approved By: K. MACONNELL	Project #: 277201-20-SK02 Page: 1



TL 6

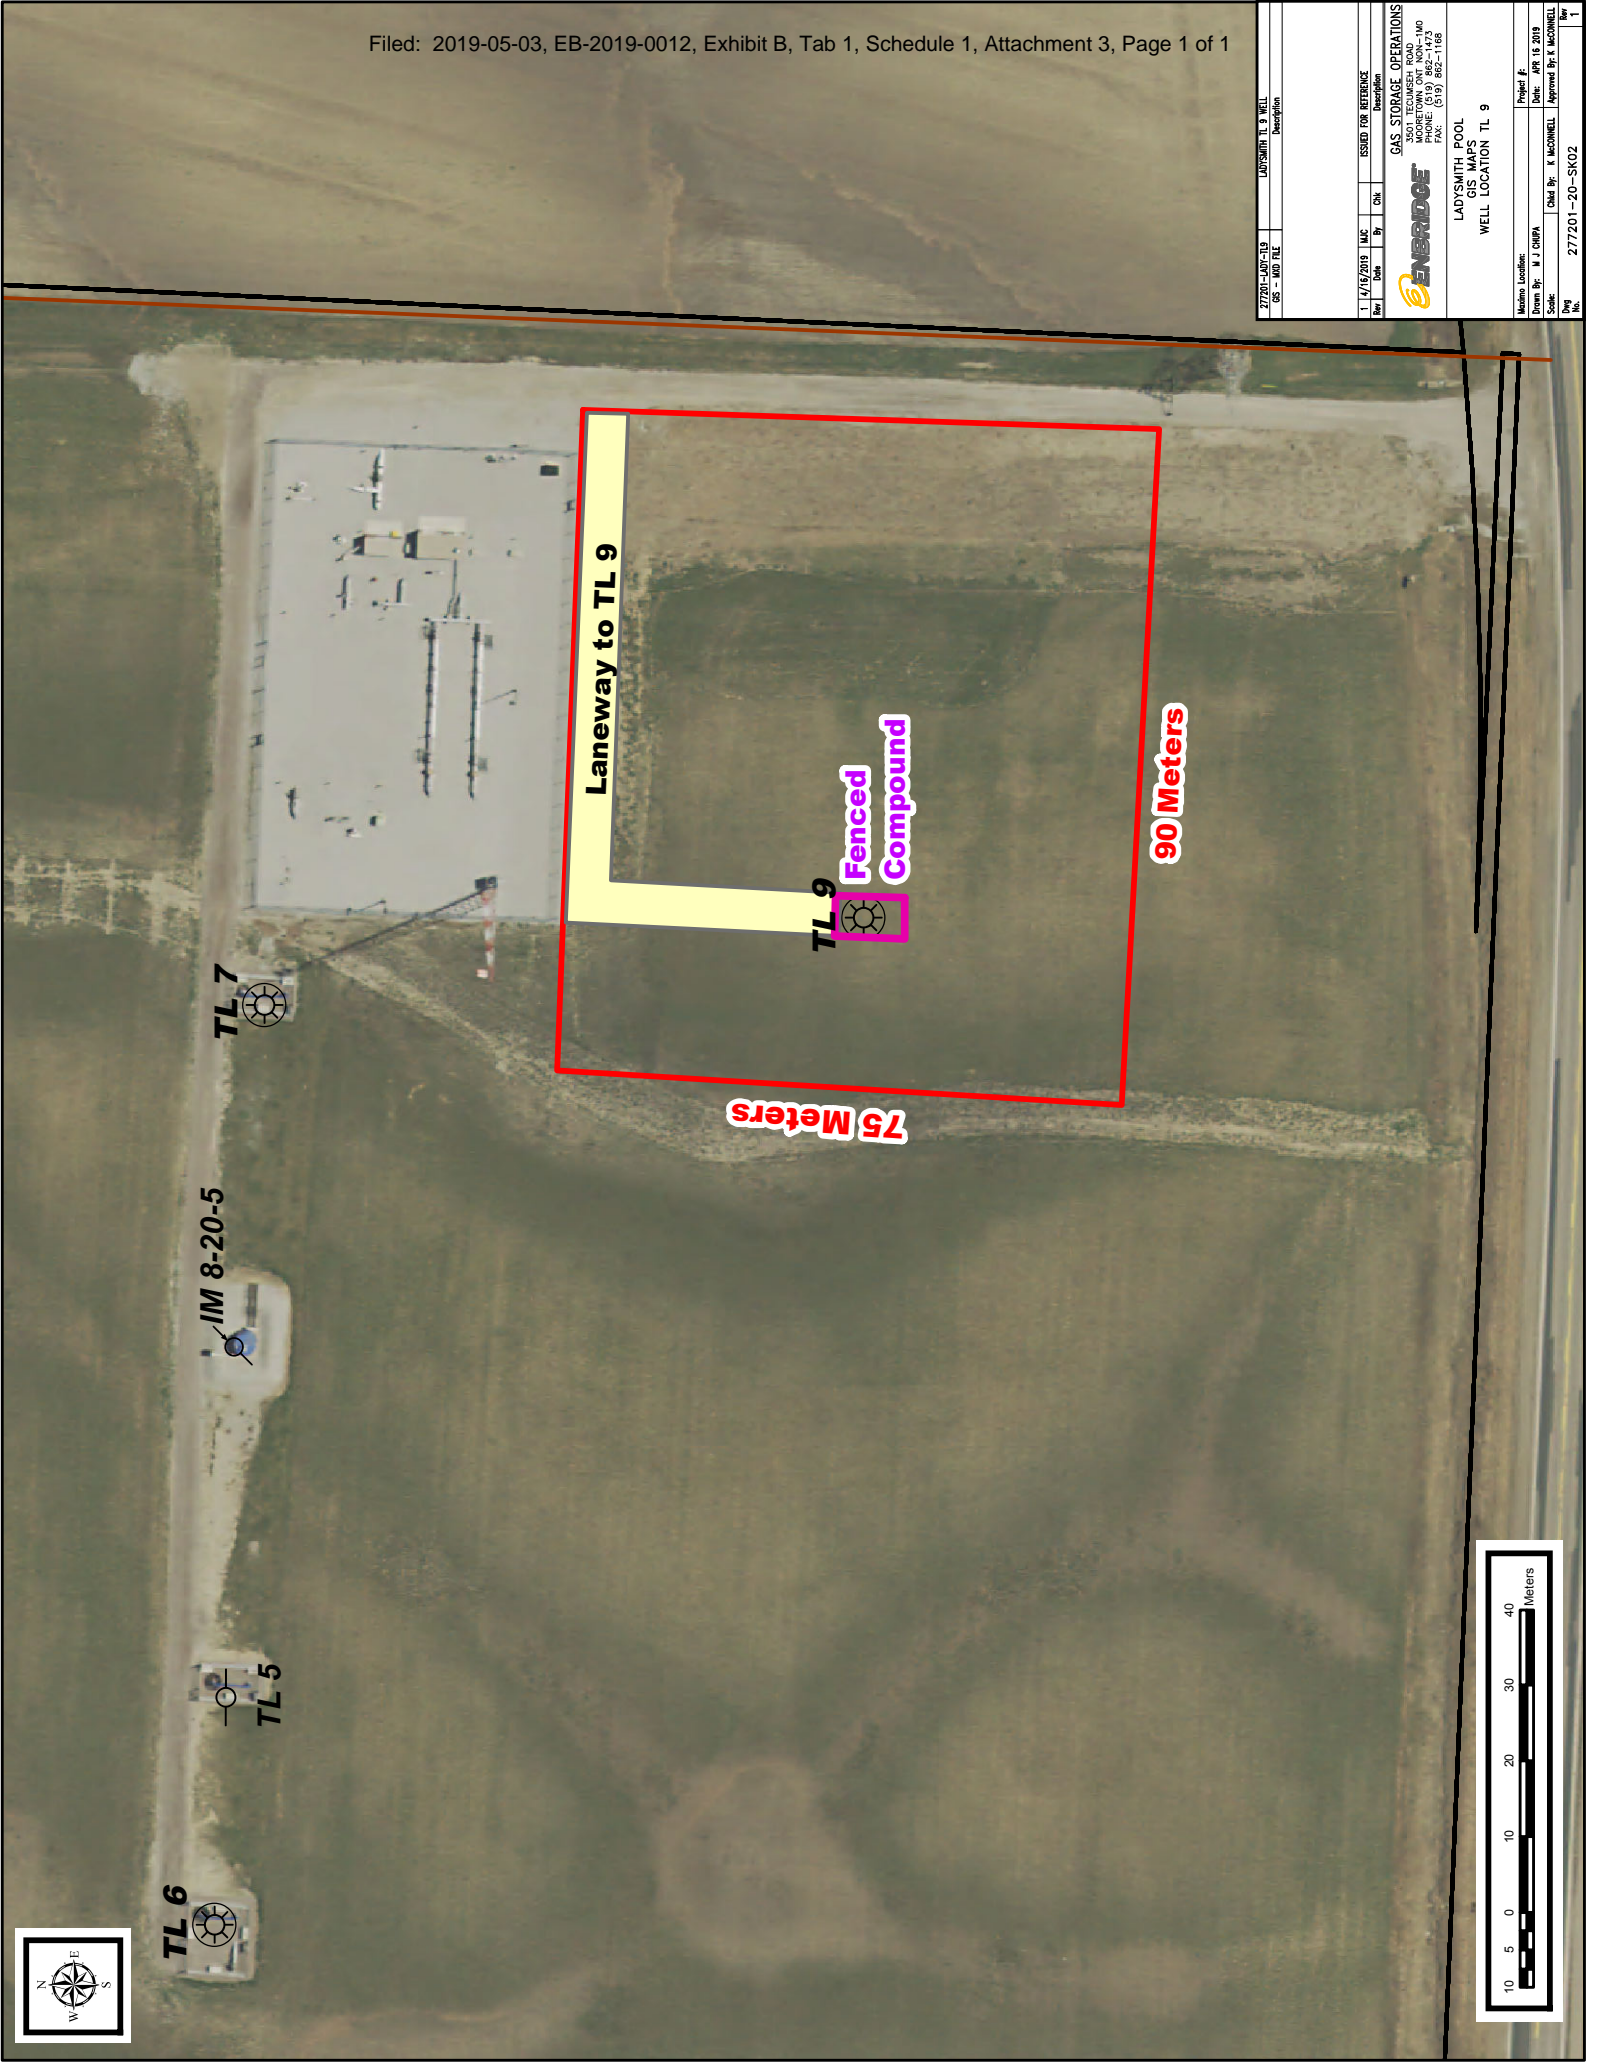

TL 5



IM 8-20-5



TL 7



TL 9



Laneway to TL 9

Fenced Compound

75 Meters

90 Meters

